

Floors 3 – 12  
**Residence 01**

Highlights  
**3 Bedrooms**  
**3 Bathrooms**  
**Powder Room**




Indoor Area  
**2421 ft<sup>2</sup> / 225 m<sup>2</sup>**

Outdoor Living  
**1715 ft<sup>2</sup> / 159 m<sup>2</sup>**

Total Area  
**4136 ft<sup>2</sup> / 388 m<sup>2</sup>**

Balcony Linear Length  
**125'11"**

Scale  
**1/8" = 1'0"**

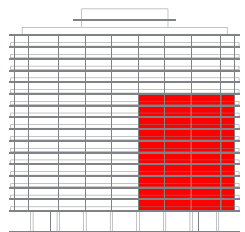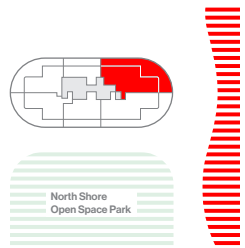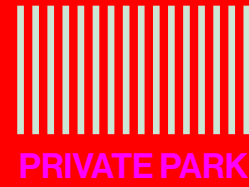

Floor 14  
**Residence 01/03**

Highlights  
**4 Bedrooms**  
**3 Bathrooms**  
**Powder Room**





Indoor Area  
**3432 ft<sup>2</sup> / 319 m<sup>2</sup>**

Outdoor Living  
**2280 ft<sup>2</sup> / 212 m<sup>2</sup>**

Total Area  
**5712 ft<sup>2</sup> / 531 m<sup>2</sup>**

Balcony Linear Length  
**178'4"**

Scale  
**3/32" = 1'0"**

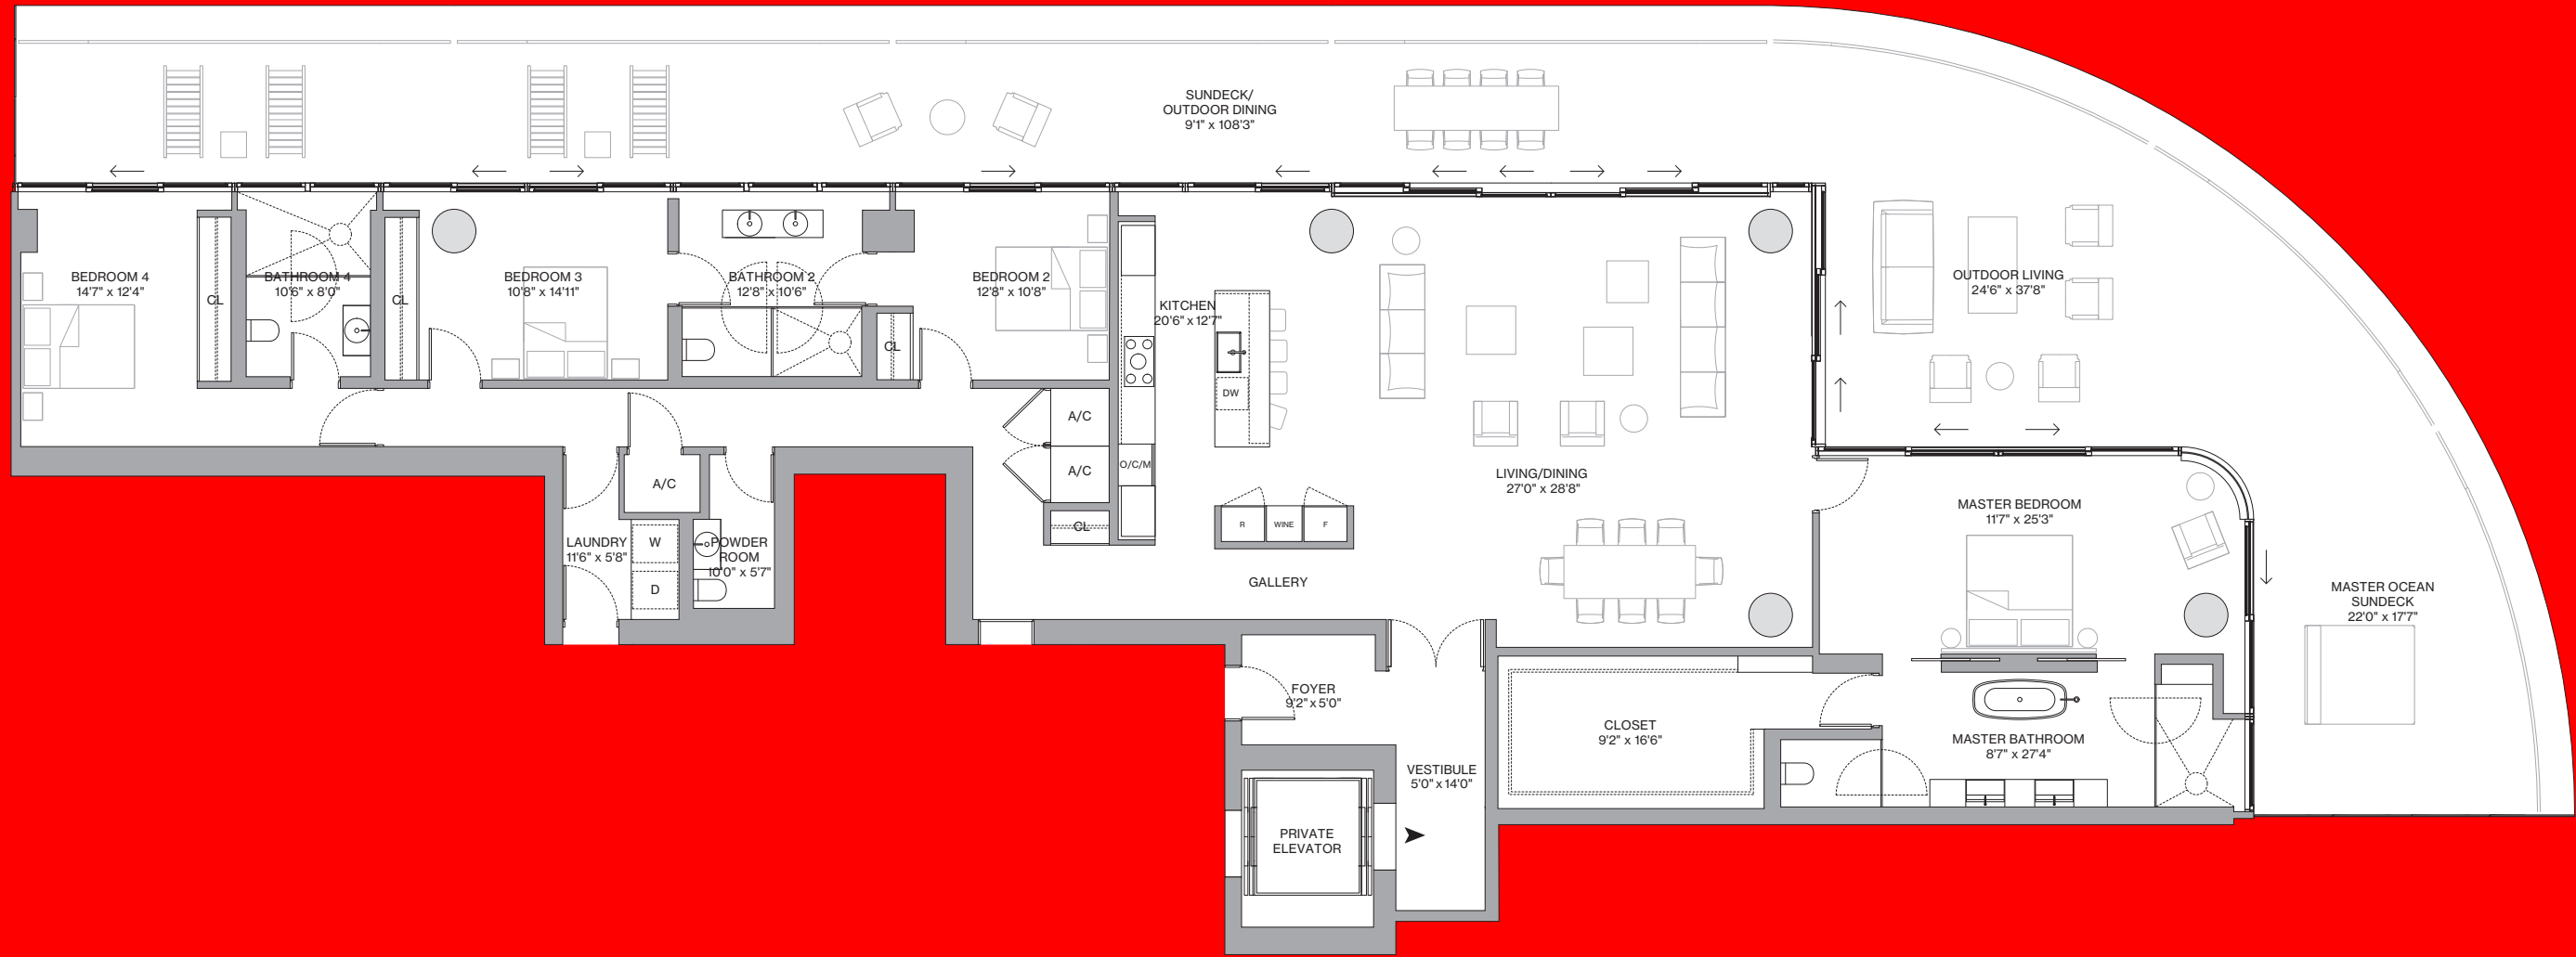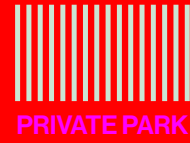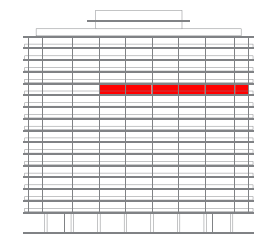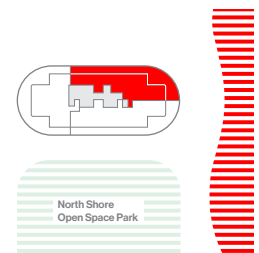



Floors 3 — 10  
**Residence B**

Highlights  
**3 Bedrooms**  
**3 Bathrooms**  
**Powder Room**



Indoor Area  
**2467 ft<sup>2</sup> / 229 m<sup>2</sup>**

Outdoor Living  
**1715 ft<sup>2</sup> / 159 m<sup>2</sup>**


Total Area  
**4182 ft<sup>2</sup> / 388 m<sup>2</sup>**

Balcony Linear Length  
**125'11"**

Scale  
**1/8" = 1'0"**

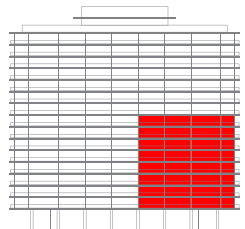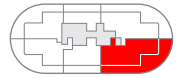

**PARK**

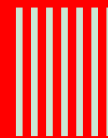

Floor 11  
**Residence BD**

Highlights  
**5 Bedrooms**  
**5 Bathrooms**  
**Powder Room**

Indoor Area  
**4027 ft<sup>2</sup> / 374 m<sup>2</sup>**

Outdoor Living  
**2280 ft<sup>2</sup> / 212 m<sup>2</sup>**


Total Area  
**6307 ft<sup>2</sup> / 586 m<sup>2</sup>**

Balcony Linear Length  
**178'4"**

Scale  
**3/32" = 1'0"**



PARK

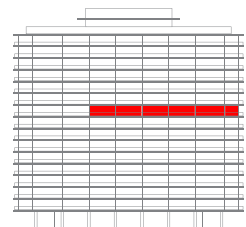

Floor 12 — 17

**Residence 02/04 B**

Highlights

- 5 Bedrooms**
- 5 Bathrooms**
- Powder Room**

Indoor Area

**4140 ft<sup>2</sup> / 385 m<sup>2</sup>**

Outdoor Living

**2280 ft<sup>2</sup> / 212 m<sup>2</sup>**

Total Area

**6420 ft<sup>2</sup> / 597 m<sup>2</sup>**

Balcony Linear Length


**178'4"**

Scale

**3/32" = 1'0"**



PARK

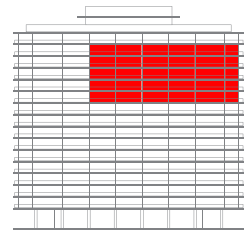

Floors 4 – 12

## Residence 05

Highlights

**2 Bedrooms**  
**2 Bathrooms**  
**Powder Room**

Indoor Area

**1654 ft<sup>2</sup> / 154 m<sup>2</sup>**

Outdoor Living

**1433 ft<sup>2</sup> / 133 m<sup>2</sup>**

Total Area



**3087 ft<sup>2</sup> / 287 m<sup>2</sup>**

Balcony Linear Length

**100'0"**

Scale

**1/8" = 1'0"**

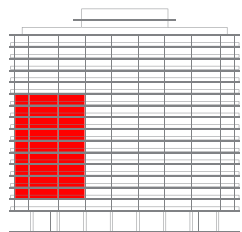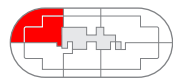

**PRIVATE PARK**



Exclusive sales by Douglas Elliman Development Marketing

Floors 14 – 17

**Residence 05/06**

**Highlights**

- 3 Bedrooms**
- 3 Bathrooms**
- Powder Room**

**Indoor Area**

**3460 ft<sup>2</sup> / 322 m<sup>2</sup>**

**Outdoor Living**

**2867 ft<sup>2</sup> / 266 m<sup>2</sup>**

**Total Area**




**6327 ft<sup>2</sup> / 588 m<sup>2</sup>**

**Balcony Linear Length**

**200'0"**

**Scale**

**3/32" = 1'0"**

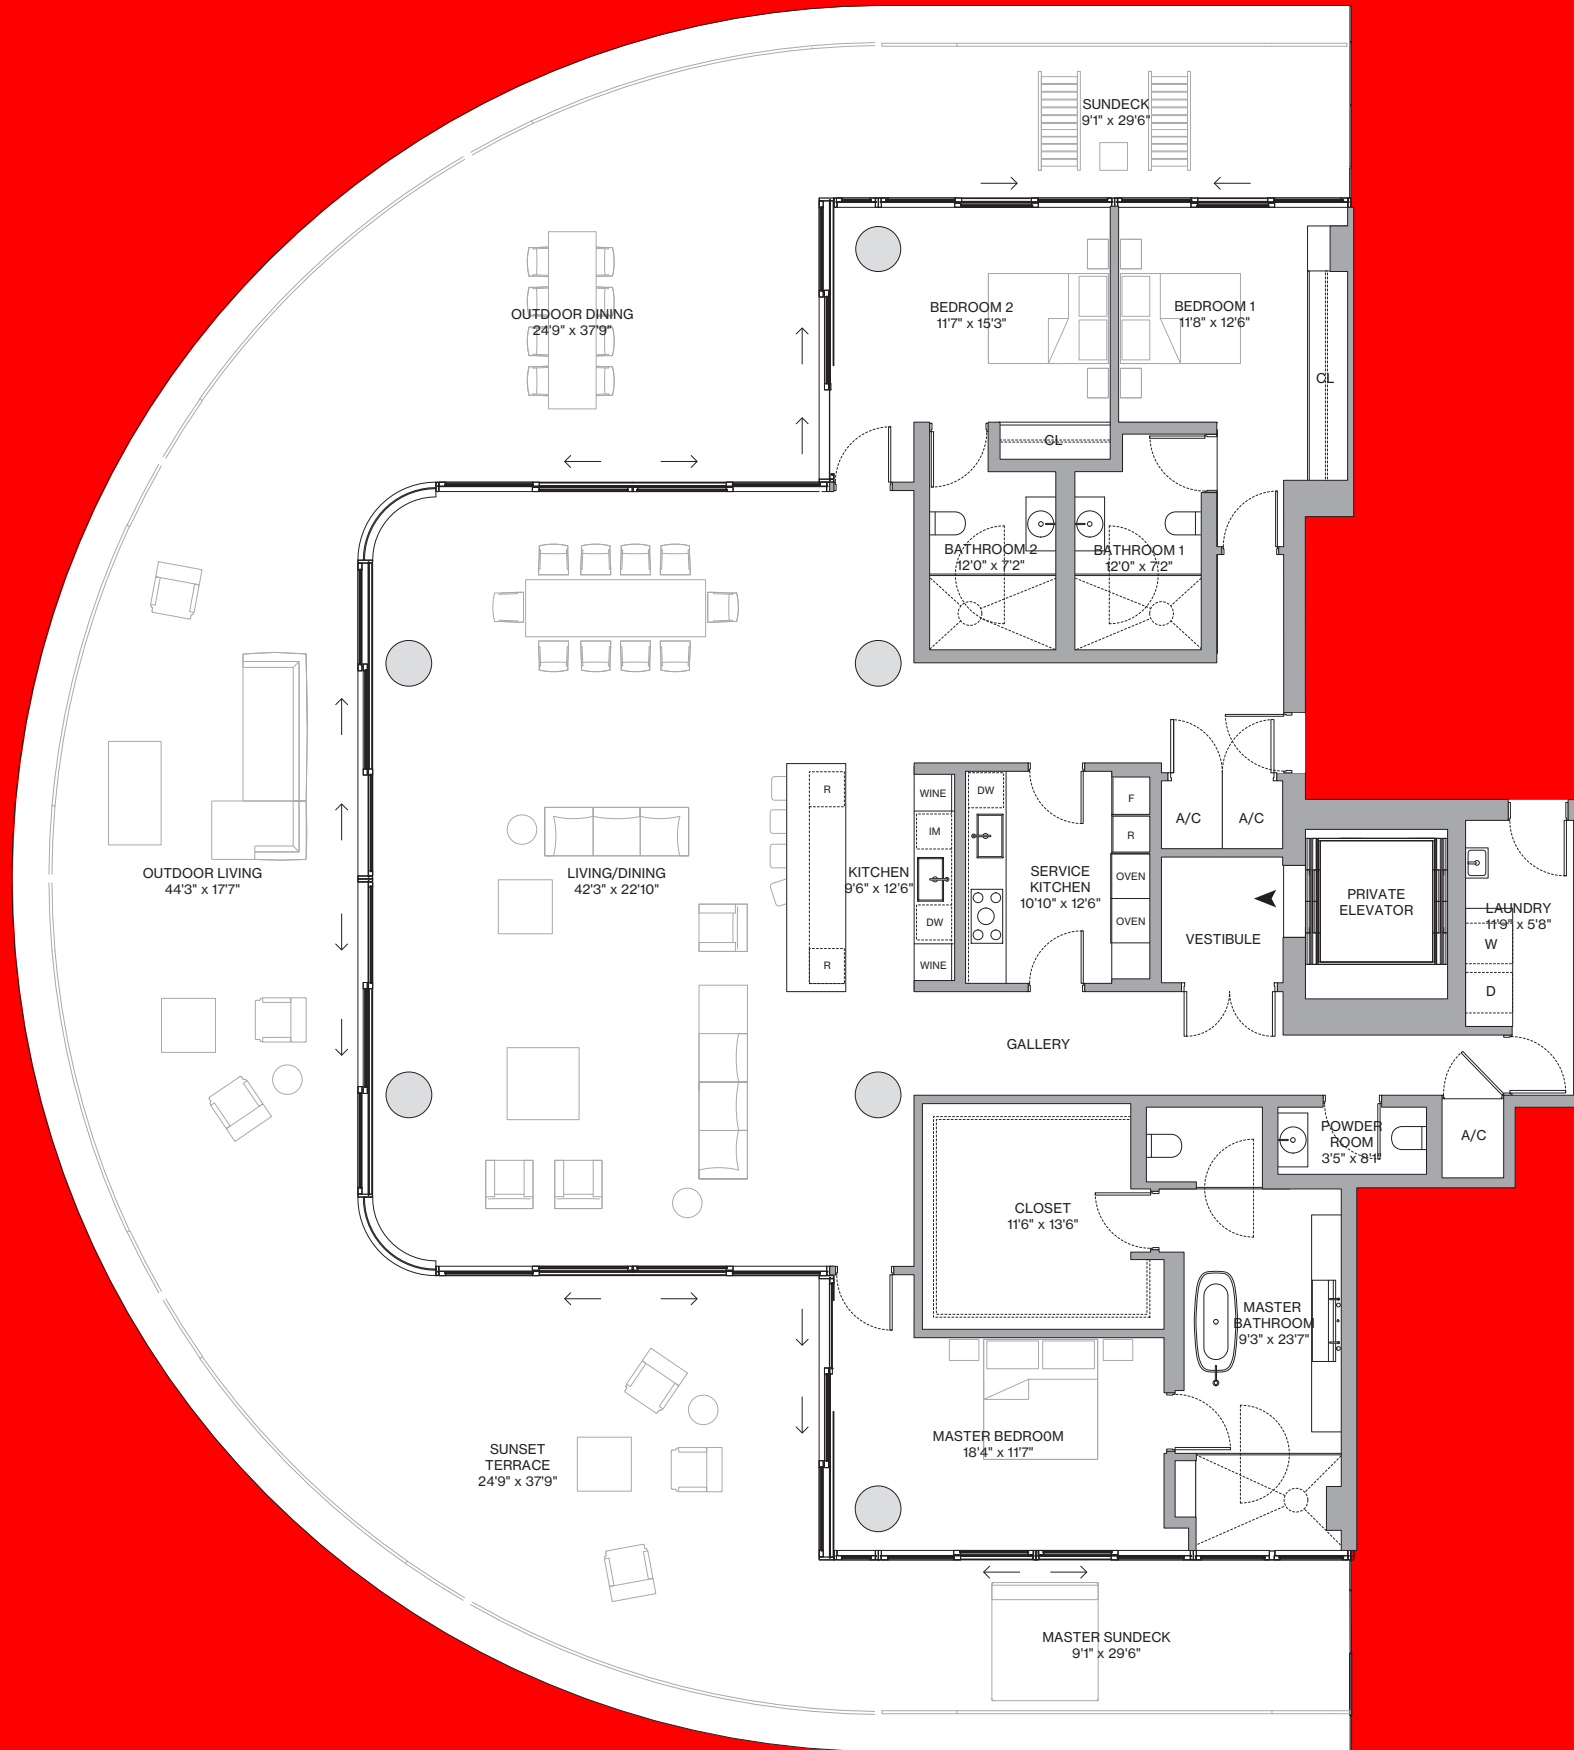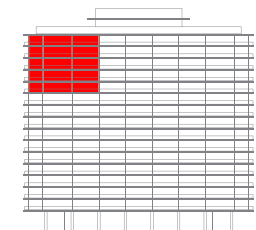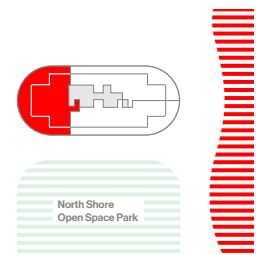

Exclusive sales by Douglas Elliman Development Marketing



Floors 3 — 10  
**Residence F1**

Highlights  
**2 Bedrooms**  
**2 Bathrooms**  
**Powder Room**


Indoor Area  
**1773 ft<sup>2</sup> / 165 m<sup>2</sup>**

Outdoor Living  
**1433 ft<sup>2</sup> / 133 m<sup>2</sup>**

Total Area  
**3206 ft<sup>2</sup> / 298 m<sup>2</sup>**

Balcony Linear Length  
**100'0"**

Scale  
**1/8" = 1'0"**

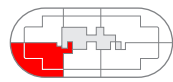

Floors 11 — 12  
**Residence F2**

Highlights  
**2 Bedrooms**  
**2 Bathrooms**  
**Powder Room**



Indoor Area  
**1843 ft<sup>2</sup> / 171 m<sup>2</sup>**

Outdoor Living  
**1433 ft<sup>2</sup> / 133 m<sup>2</sup>**

Total Area  
**3276 ft<sup>2</sup> / 304 m<sup>2</sup>**

Balcony Linear Length  
**100'0"**

Scale  
**1/8" = 1'0"**

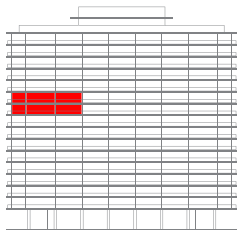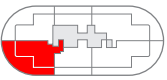

Floors 4 – 12

## Residence C

### Highlights

1 Bedroom

1 Bathroom

Powder Room

### Indoor Area

1018 ft<sup>2</sup> / 95 m<sup>2</sup>

### Outdoor Living

564 ft<sup>2</sup> / 52 m<sup>2</sup>

### Total Area




1582 ft<sup>2</sup> / 147 m<sup>2</sup>

### Balcony Linear Length


52'6"

### Scale

5/32" = 1'0"

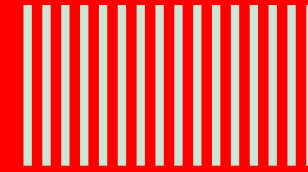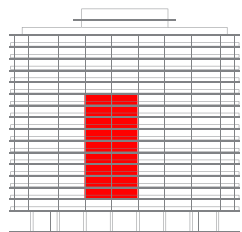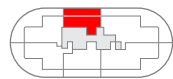

PRIVATE PARK

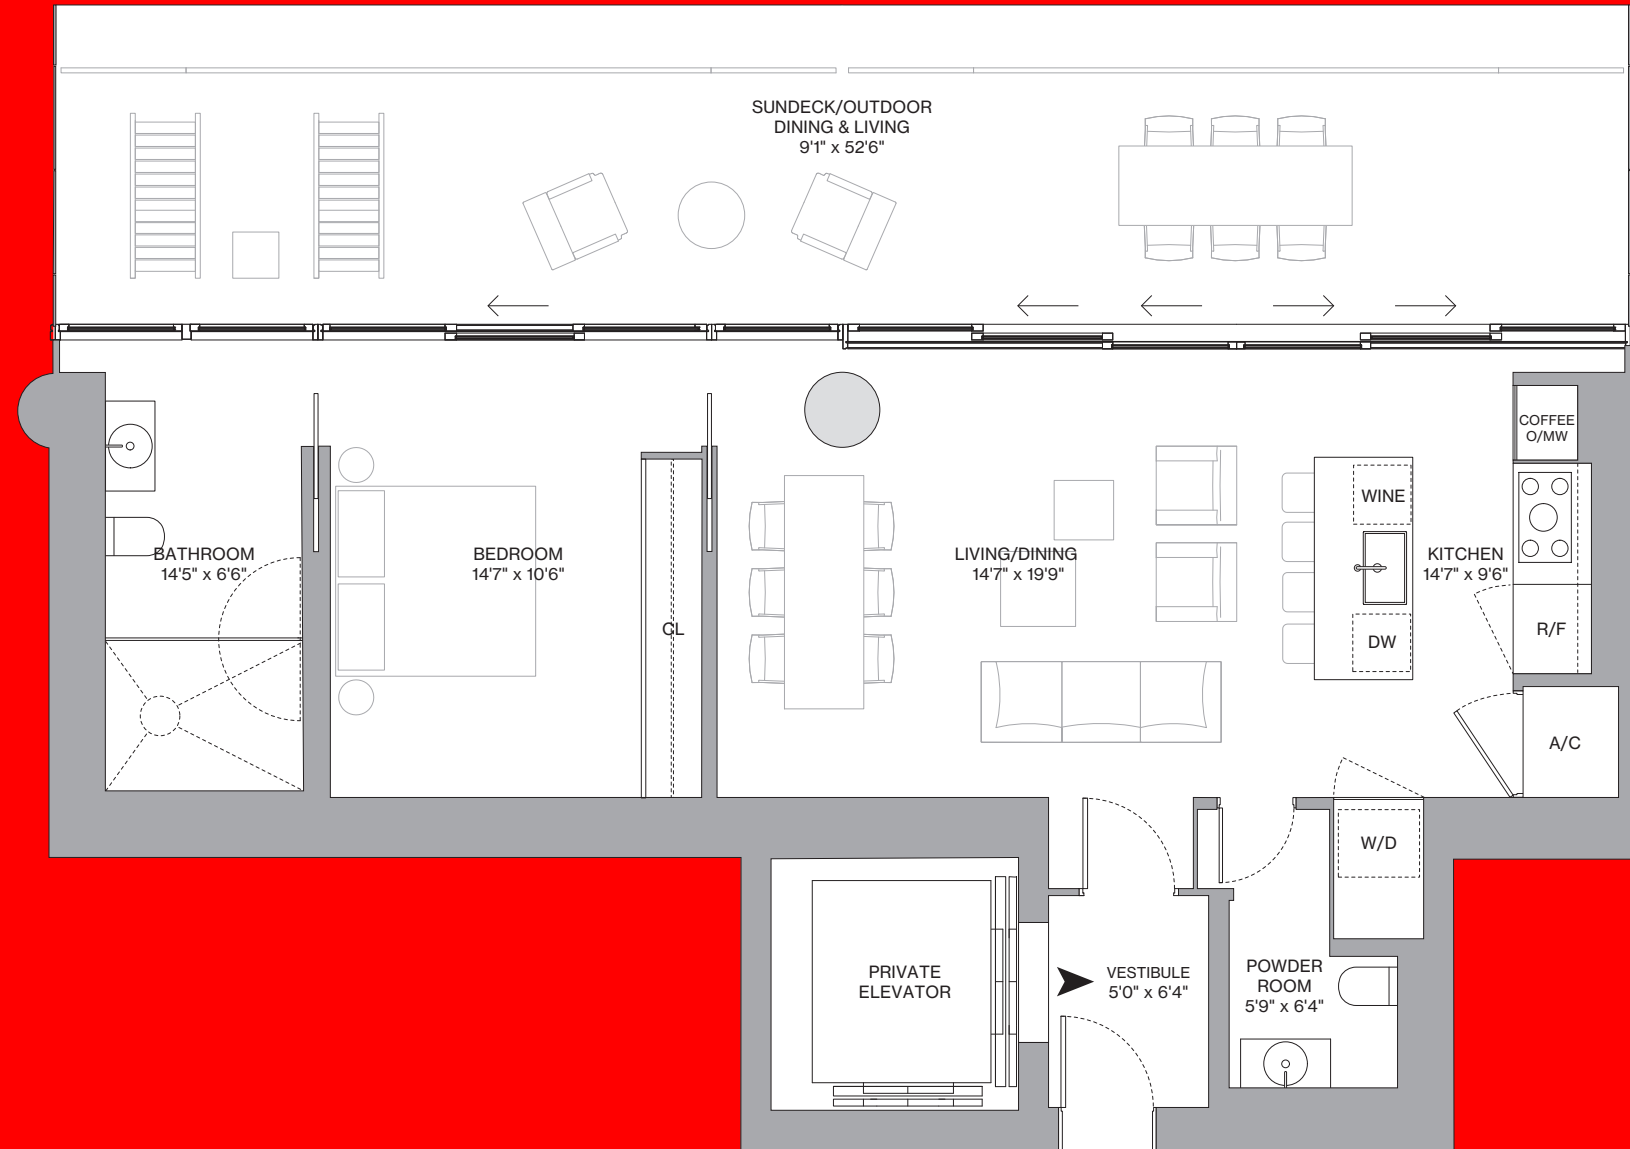

Exclusive sales by Douglas Elliman Development Marketing

Floors 3 — 10

## Residence D

### Highlights

**2 Bedrooms**  
**2 Bathrooms**  
**Powder Room**

### Indoor Area

**1594 ft<sup>2</sup> / 148 m<sup>2</sup>**

### Outdoor Living

**578 ft<sup>2</sup> / 54 m<sup>2</sup>**

### Total Area



**2172 ft<sup>2</sup> / 202 m<sup>2</sup>**

### Balcony Linear Length

**52'6"**

### Scale

**1/8" = 1'0"**

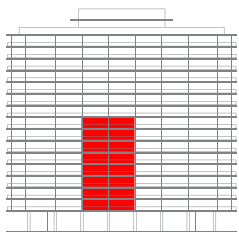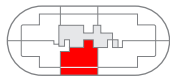

**PARK**

